

115 CONTINUUM DRIVE

115 Continuum Drive, Liverpool, New York 13088

CLASS A OFFICE SPACE AVAILABLE

1st Floor 5,412 - 13,715

2nd Floor 4,000 - 8,527 SF



Amenities

- Located in the Electronic Business Park
- On-site 24/7 Security
- Open floor plans with abundant natural light, offices, conference rooms, kitchens and bathrooms
- Exterior signage available
- Ample on-site parking
- Loading dock
- Fully furnished options available
- Excellent access to NYS Thruway and I-81
- Many amenities nearby including banks, restaurants, housing and hotels

For more information, or to schedule a tour, please contact:



Albert Giannino
Director of Leasing
315-200-1842
Albert.Giannino@pioneerco.com



333 West Washington Street
Suite 600
Syracuse, NY 13202
315-471-2181

115 CONTINUUM DRIVE

115 Continuum Drive, Liverpool, New York 13088

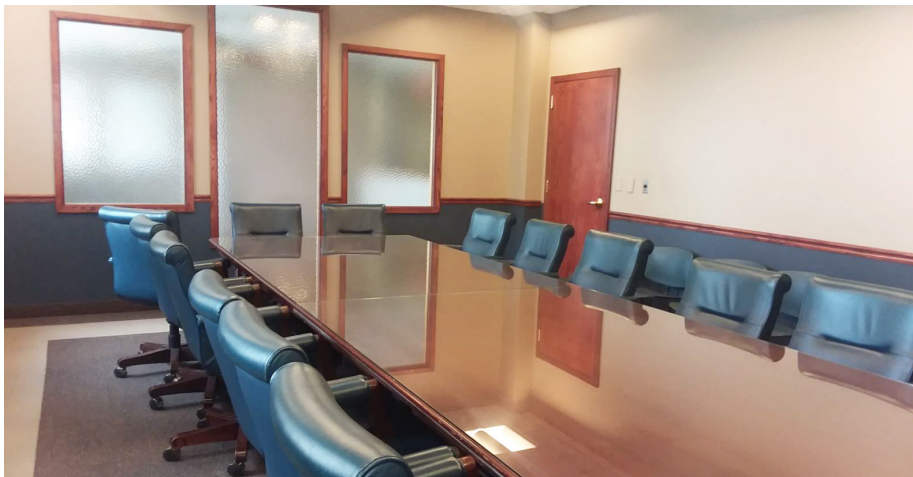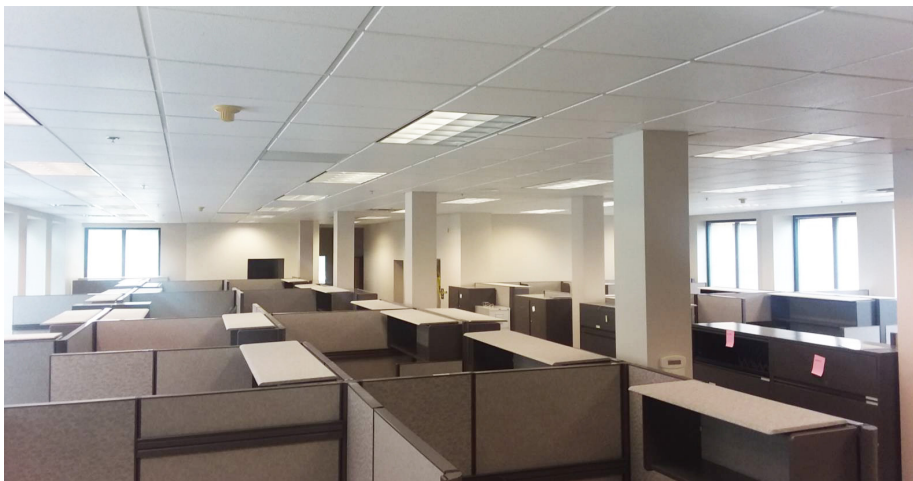


For more information, or to schedule a tour, please contact:

Albert Giannino
Director of Leasing
315-200-1842
Albert.Giannino@pioneerco.com




333 West Washington Street
Suite 600
Syracuse, NY 13202
315-471-2181

AVAILABLE OFFICE SPACE
115 Continuum Drive, Liverpool, NY 13088

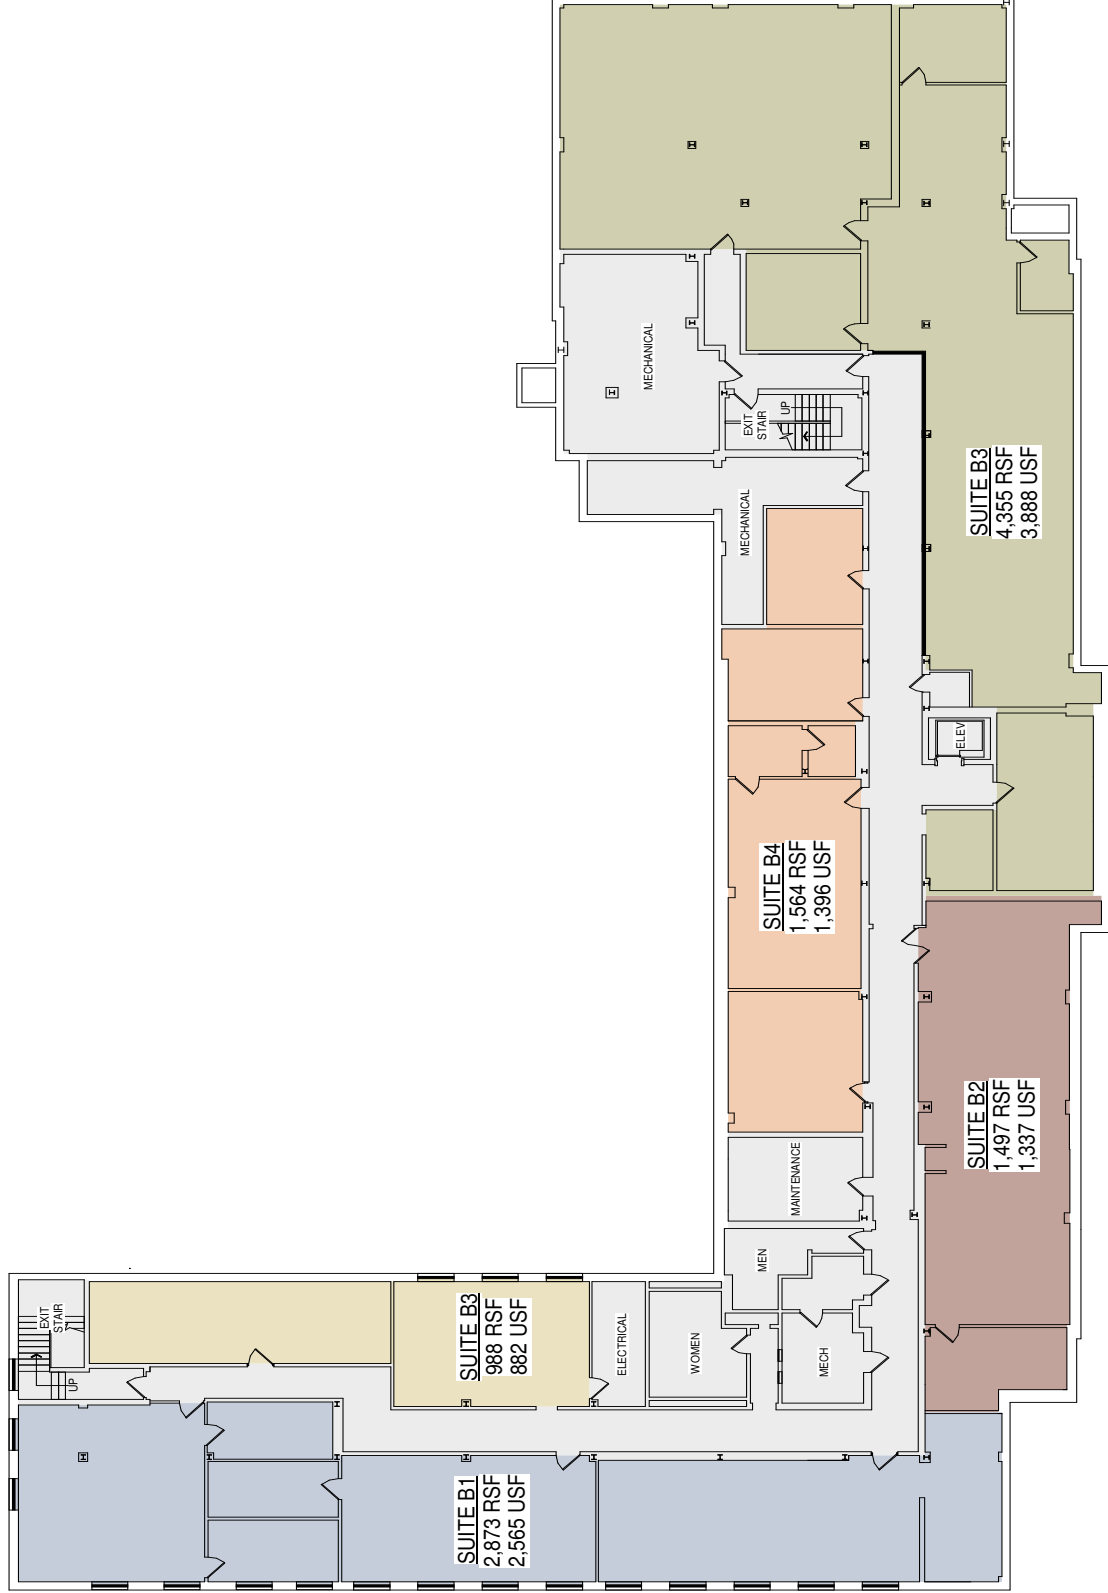

**BASEMENT LEVEL
LEASE PLAN**

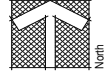


A1


Drawn BY: AKC Project No: 1275.007
Checked BY: TRB Date: 06/05/20
Scale: 1/16" = 1'-0"

301 Plainfield Road, Suite 270, Syracuse, NY 13212 www.bivensarchitects.com

AVAILABLE OFFICE SPACE
115 Continuum Drive, Liverpool, NY 13088

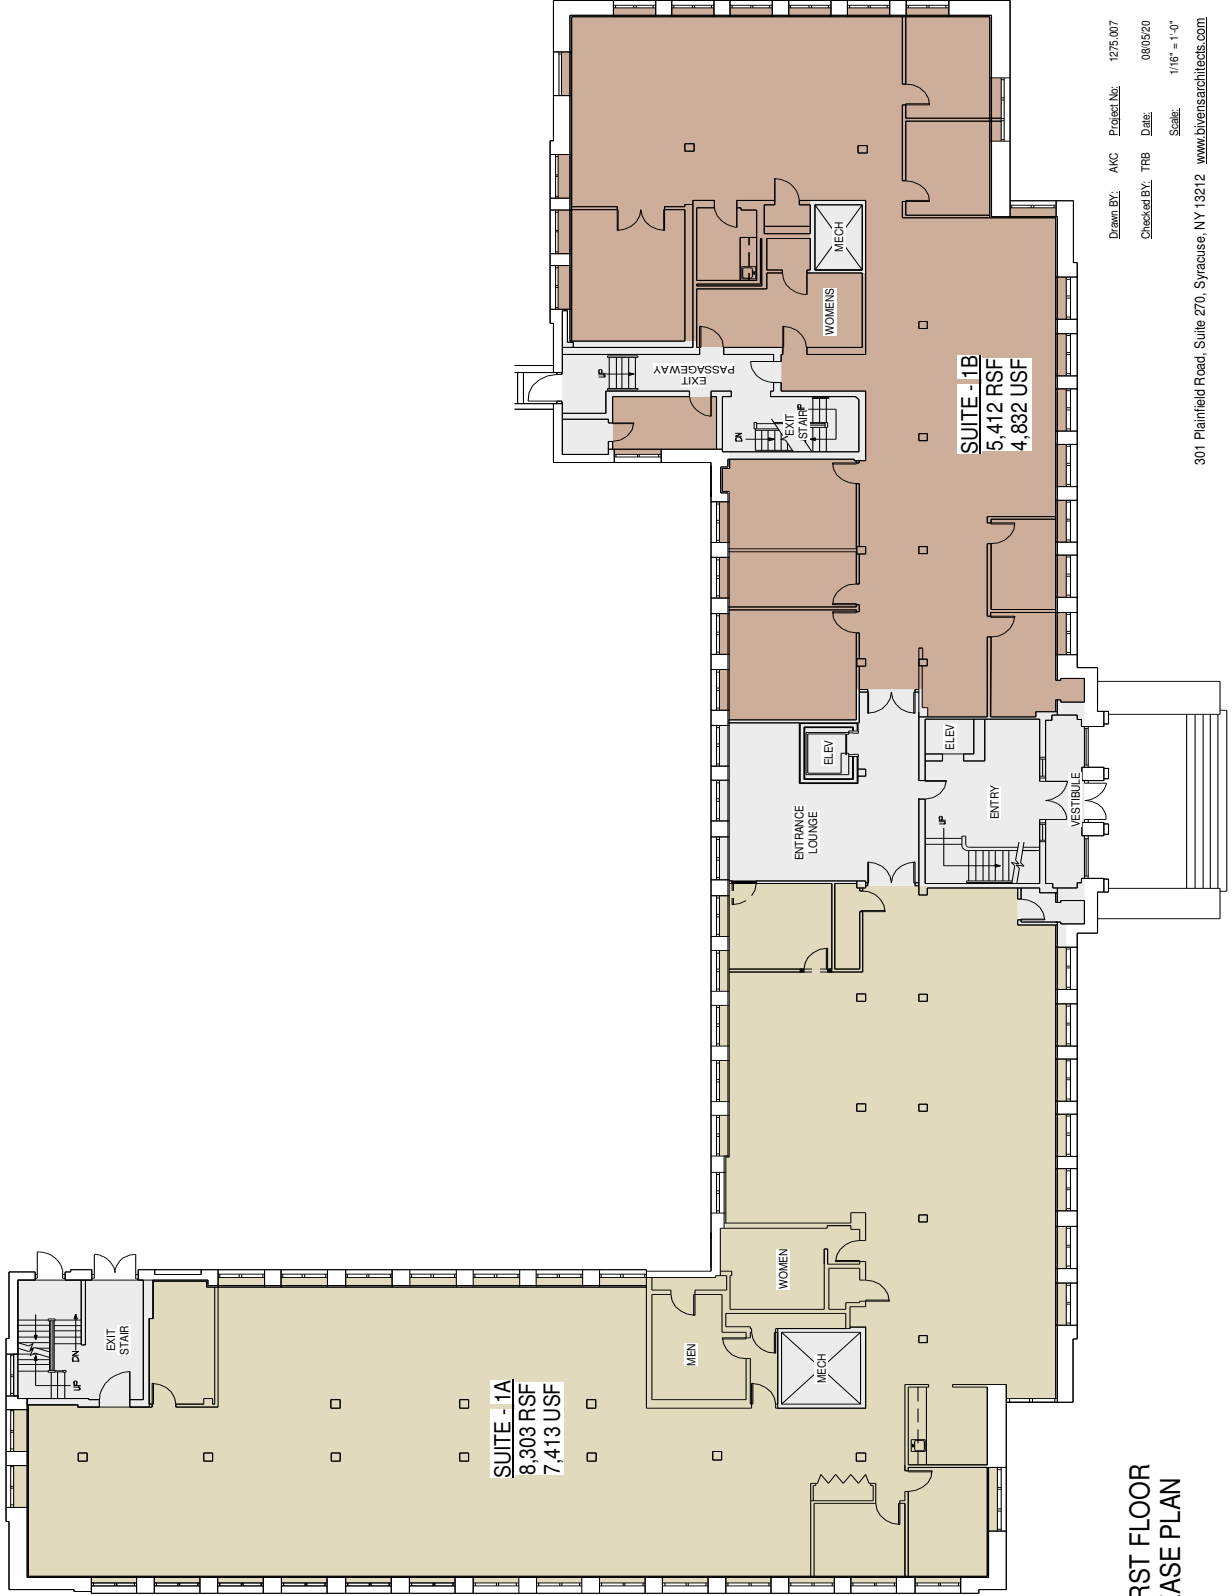


**FIRST FLOOR
LEASE PLAN**

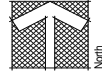

A2

Drawn BY: AKC Project No: 1275.007
Checked BY: TRB Date: 08/05/20
Scale: 1/16" = 1'-0"
301 Plainfield Road, Suite 270, Syracuse, NY 13212 www.bivensarchitects.com

AVAILABLE OFFICE SPACE
 115 Continuum Drive, Liverpool, NY 13088

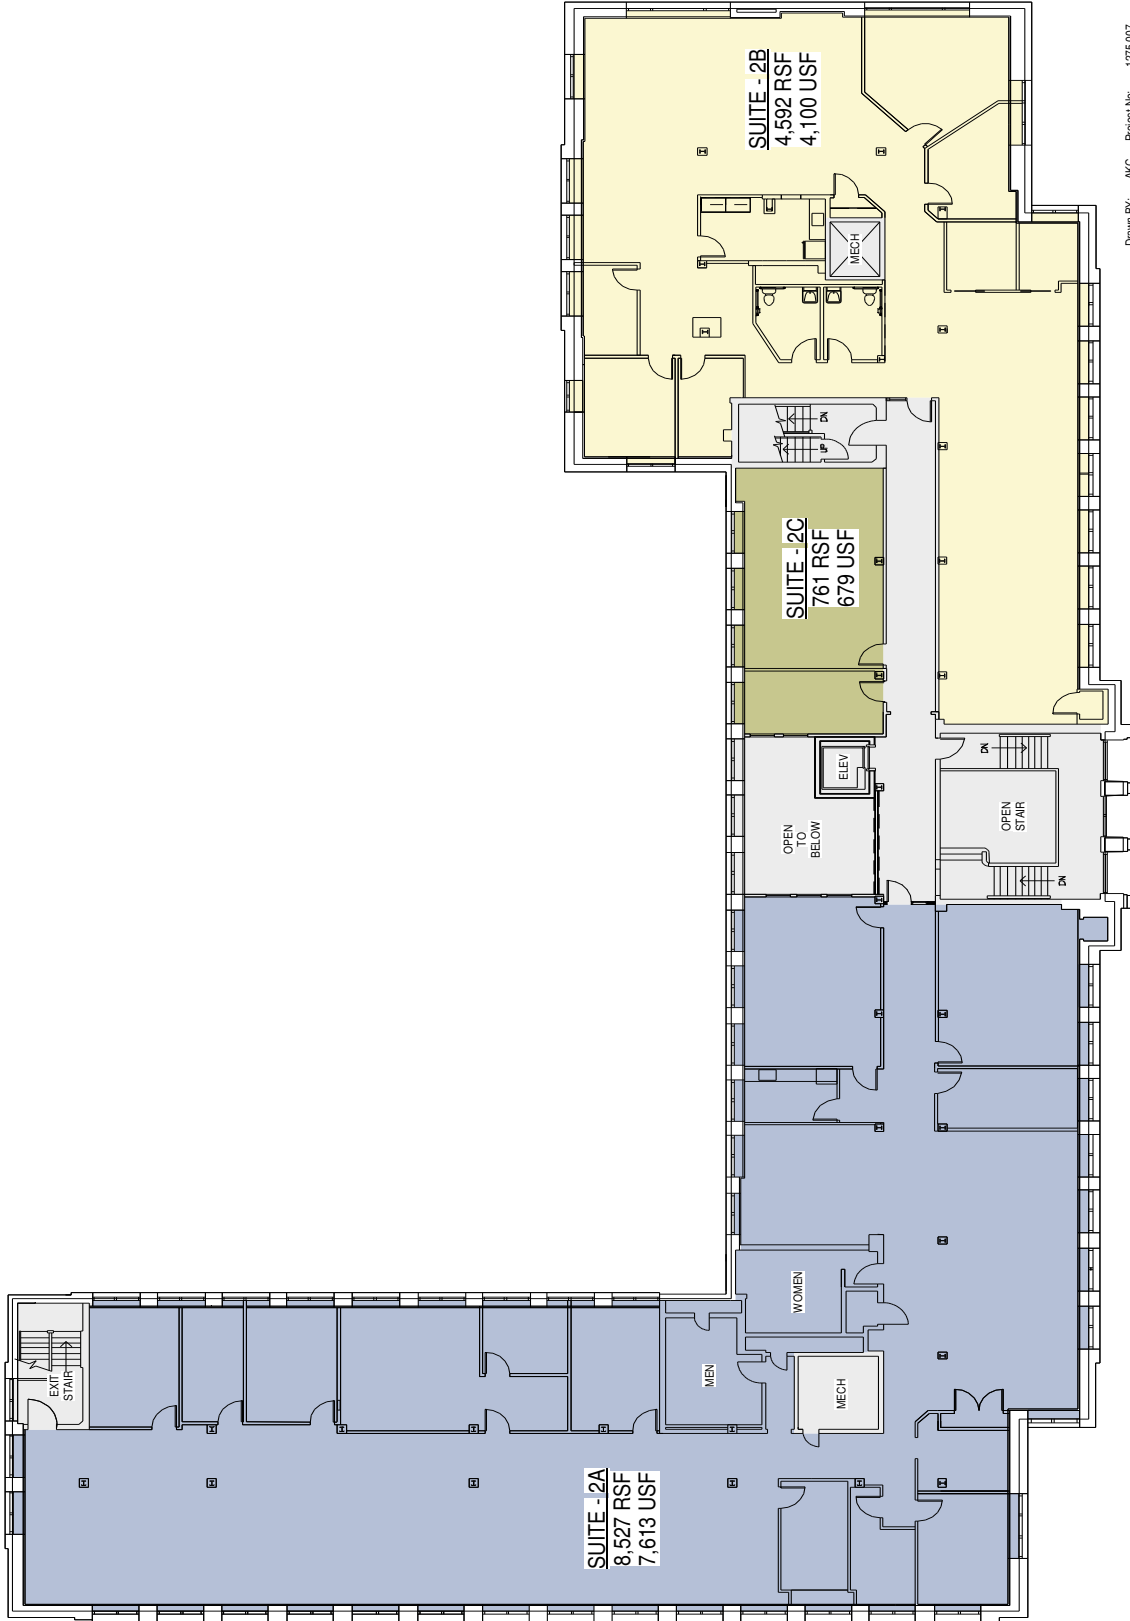

**SECOND FLOOR
 LEASE PLAN**

Drawn BY: AKC Project No: 1275.007
 Checked BY: TRB Date: 08/04/20
 Scale: 1/16" = 1'-0"

A3

301 Plainfield Road, Suite 270, Syracuse, NY 13212 www.bivensarchitects.com